


OWNERSHIP OF DOCUMENTS: This document, and the ideas and designs incorporated herein, as an instrument of professional service, is the property of RUSCITTO LATHAM BLANTON ARCHITECTURA P.A., and is not to be used in whole or in part, for any other project without written authorization of RUSCITTO LATHAM BLANTON ARCHITECTURA P.A.

ISSUED	
2017.03.16	PRELIMINARY DRAWINGS

R L B
RUSCITTO LATHAM BLANTON
ARCHITECTURA P.A.
po box 419 sun valley, id 83353 208.226.5608 www.rlb-svb.com

DIAMOND BACK TOWNHOMES
DUPLX BUILDING N
WHITE CLOUDS P.U.D. - PARCEL "A" SUN VALLEY, IDAHO

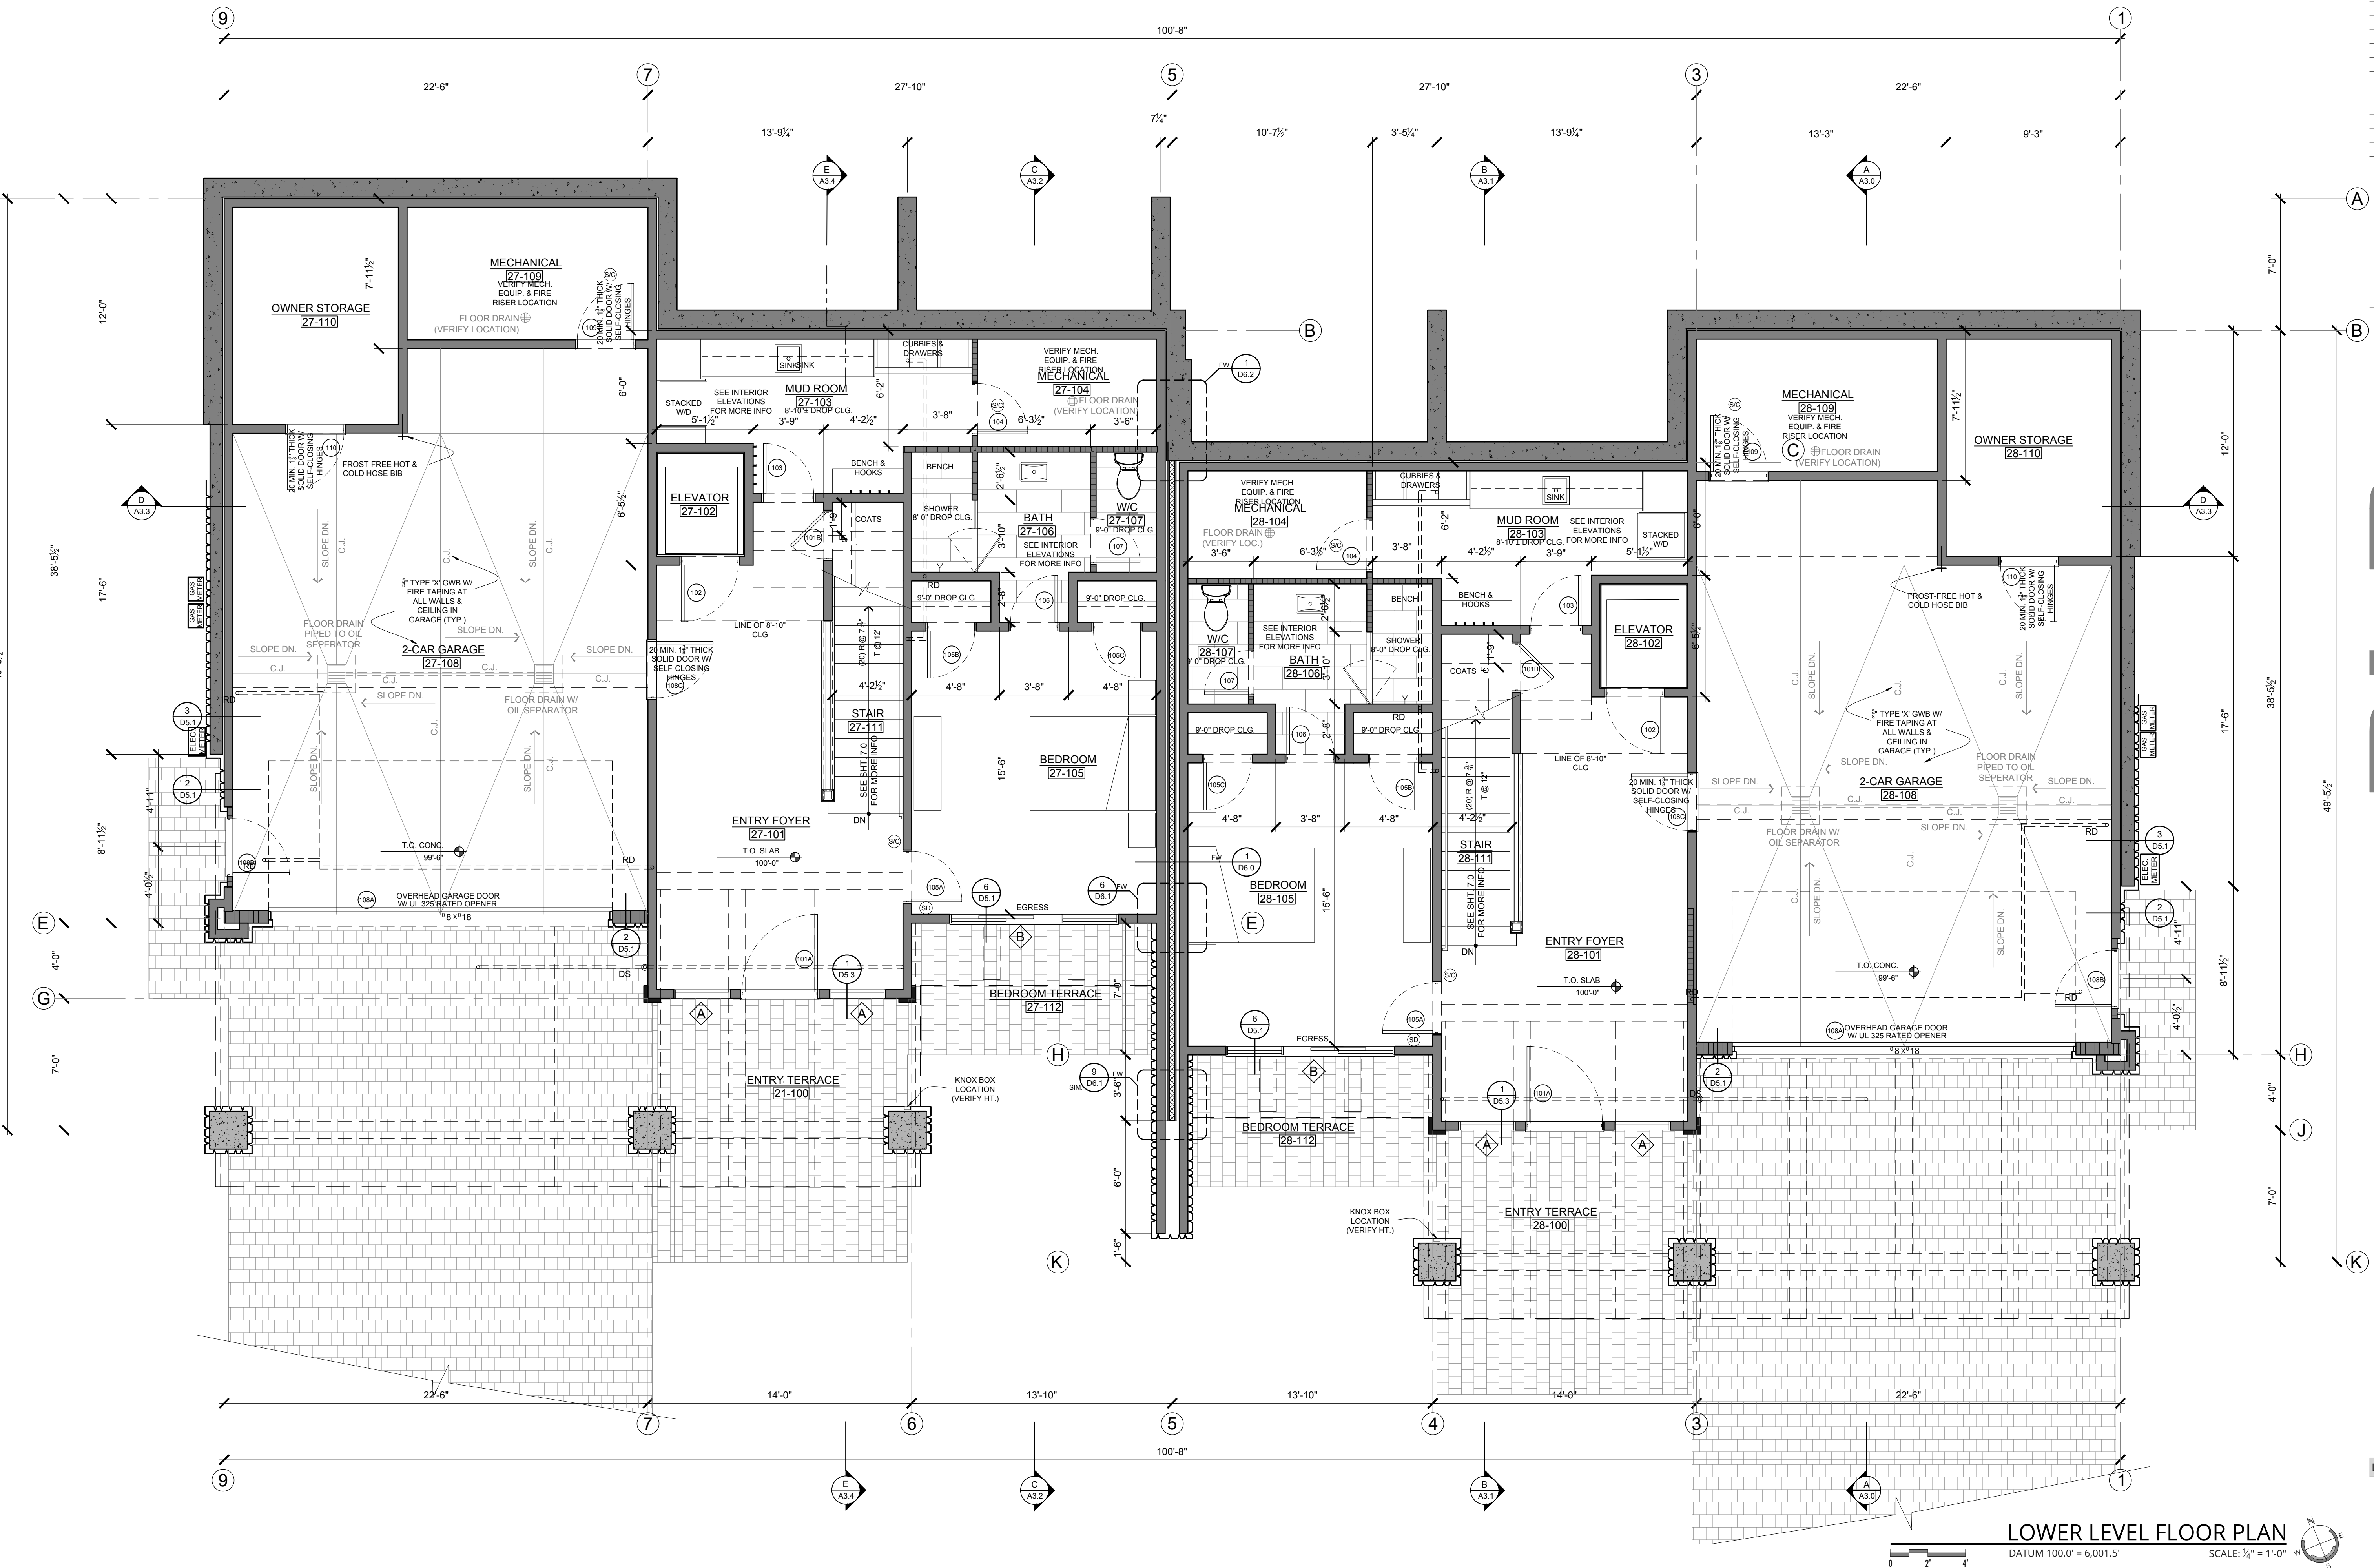

LOWER LEVEL FLOOR PLAN
DATUM 100.0' = 6,001.5' SCALE: 1/4" = 1'-0"

DRAWING
LOWER LEVEL FLOOR PLAN
DWG. #

A1.0