


OWNERSHIP OF DOCUMENTS: This document, and the ideas and designs incorporated herein, as an instrument of professional service, is the property of RUSCITTO LATHAM BLANTON ARCHITECTURA P.A., and is not to be used in whole or in part, for any other project without written authorization of RUSCITTO LATHAM BLANTON ARCHITECTURA P.A.

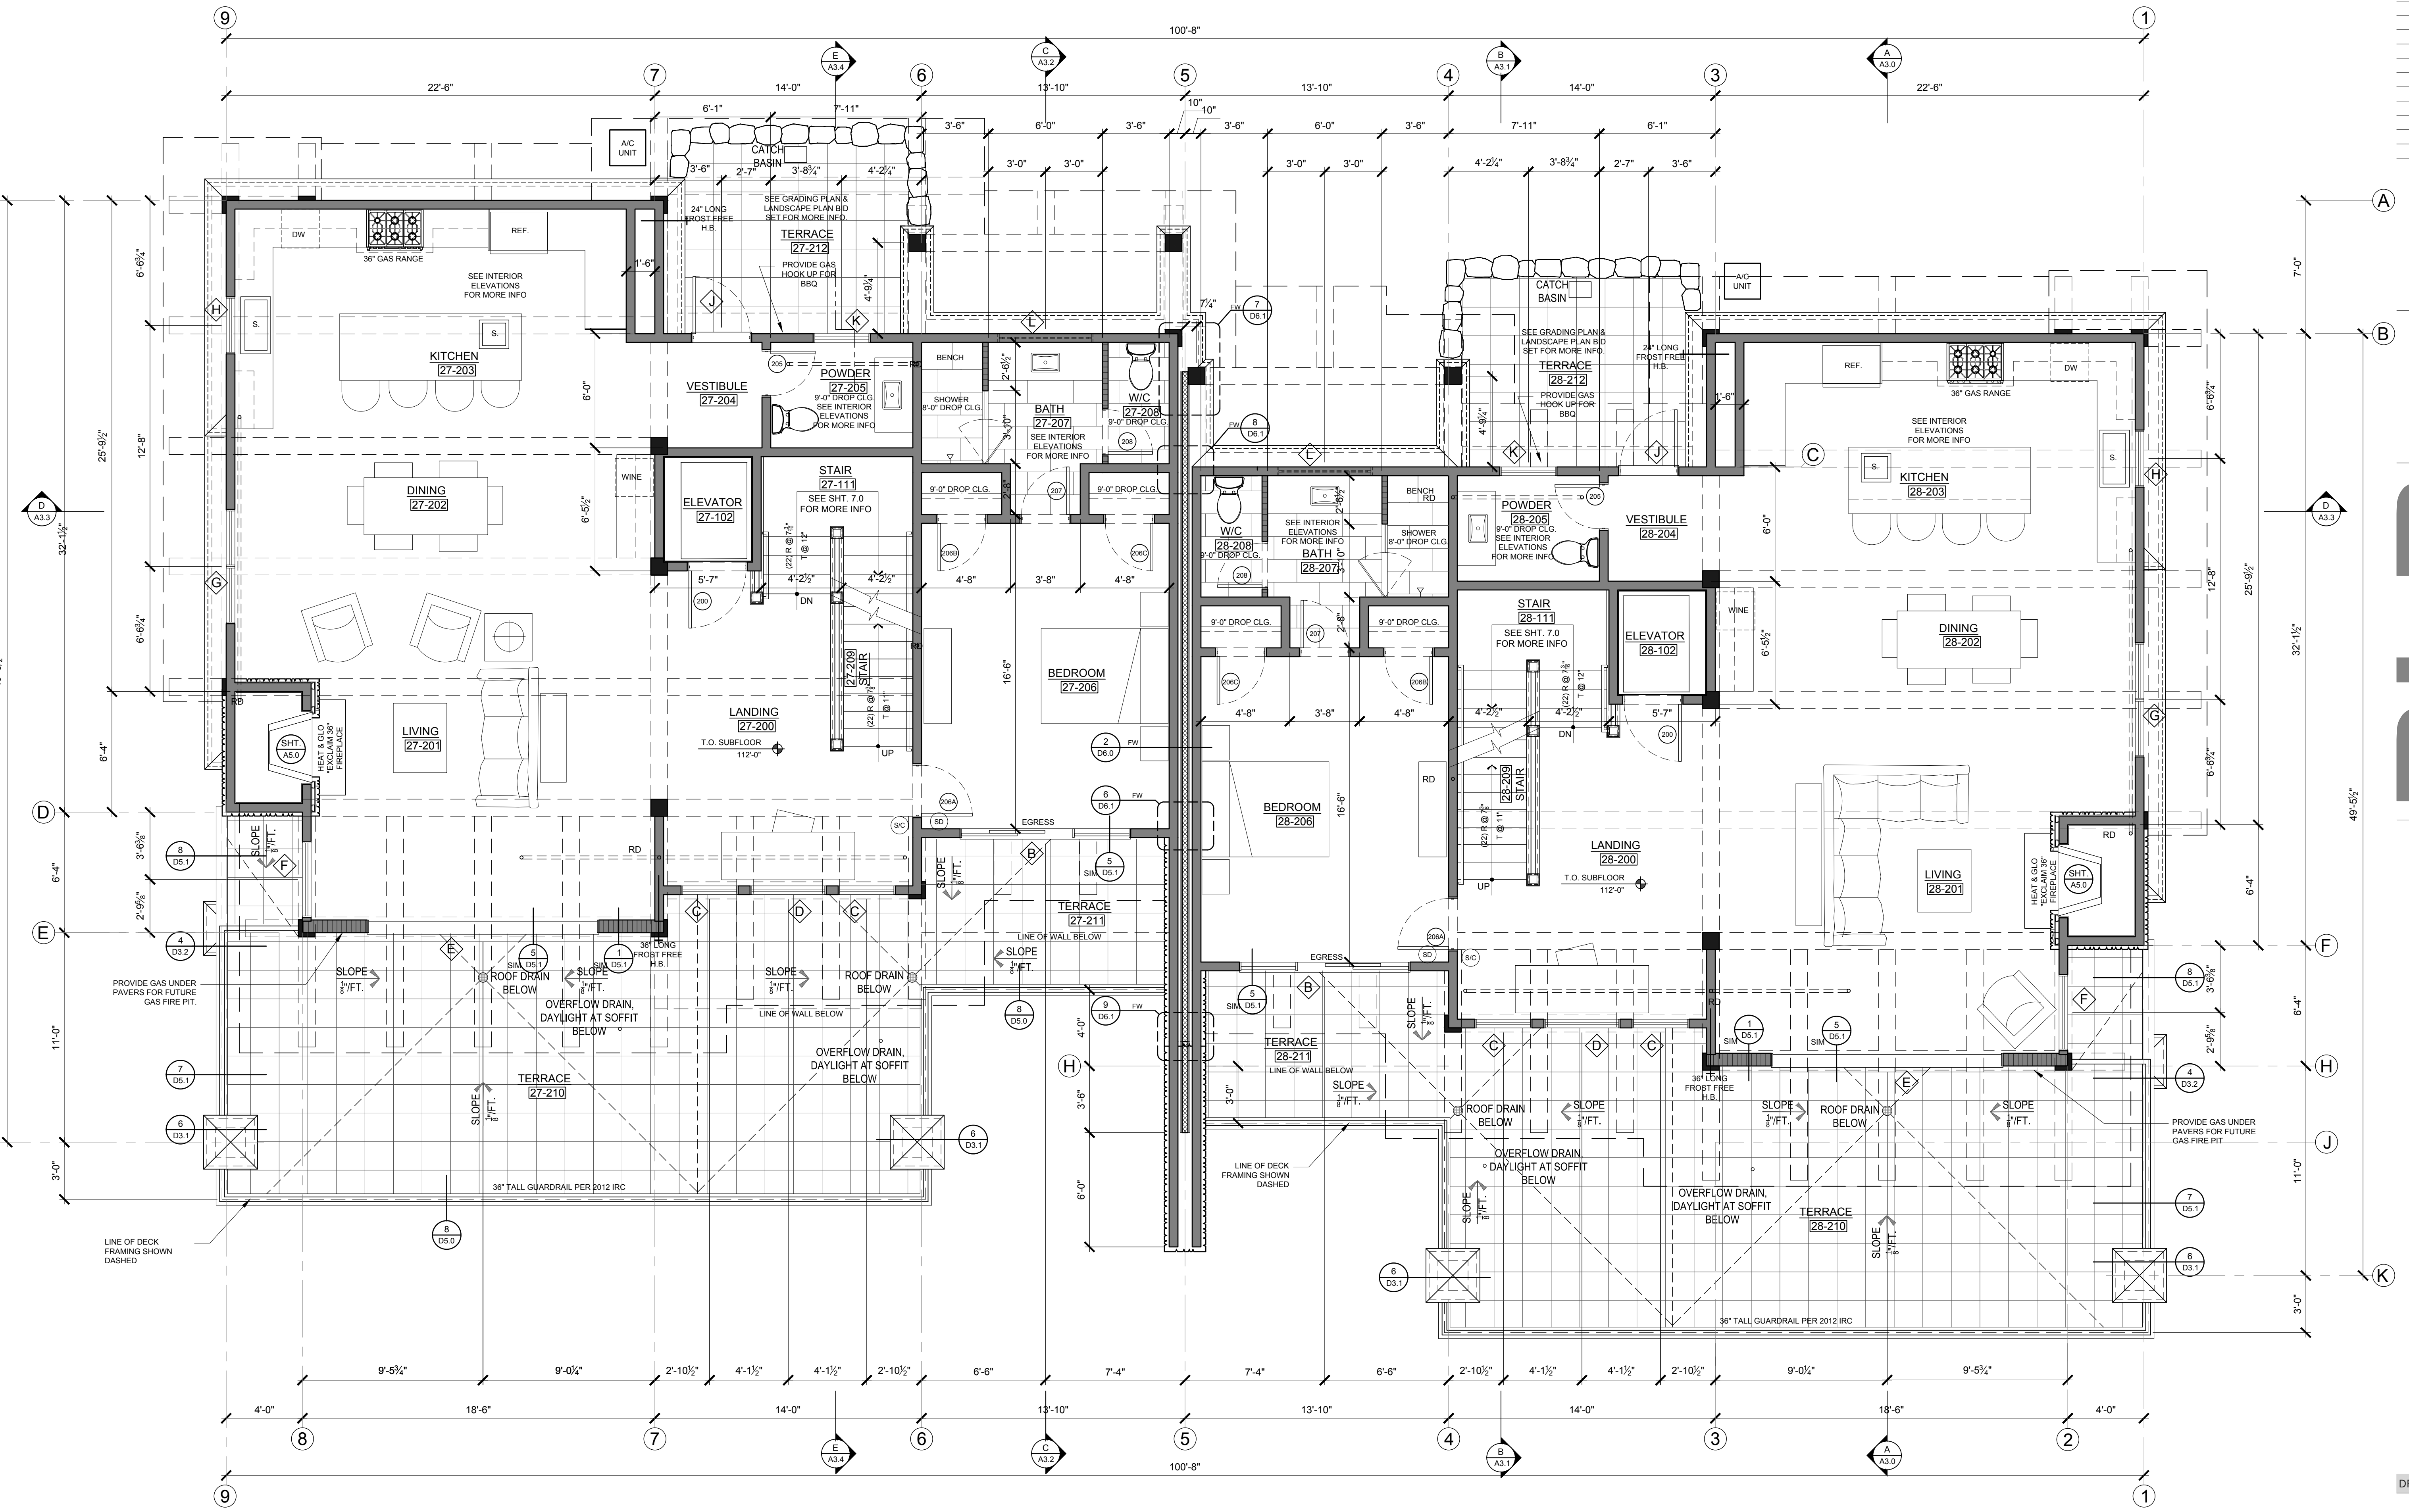

MAIN LEVEL FLOOR PLAN
SCALE: 1/8" = 1'-0"
DATUM 100.0' = 6,001.5'

R L B
RUSCITTO LATHAM BLANTON
ARCHITECTURA P.A.
PO BOX 419 SUN VALLEY, ID 83353
208.226.5668
www.rlb-svb.com

DIAMOND BACK TOWNHOMES
DUPLX BUILDING N
WHITE CLOUDS P.U.D. - PARCEL "A" SUN VALLEY, IDAHO