


OWNERSHIP OF DOCUMENTS: This document, and the ideas and designs incorporated herein, as an instrument of professional service, is the property of RUSCITTO LATHAM BLANTON ARCHITECTURA P.A., and is not to be used in whole or in part on any other project without written authorization of RUSCITTO LATHAM BLANTON ARCHITECTURA P.A.

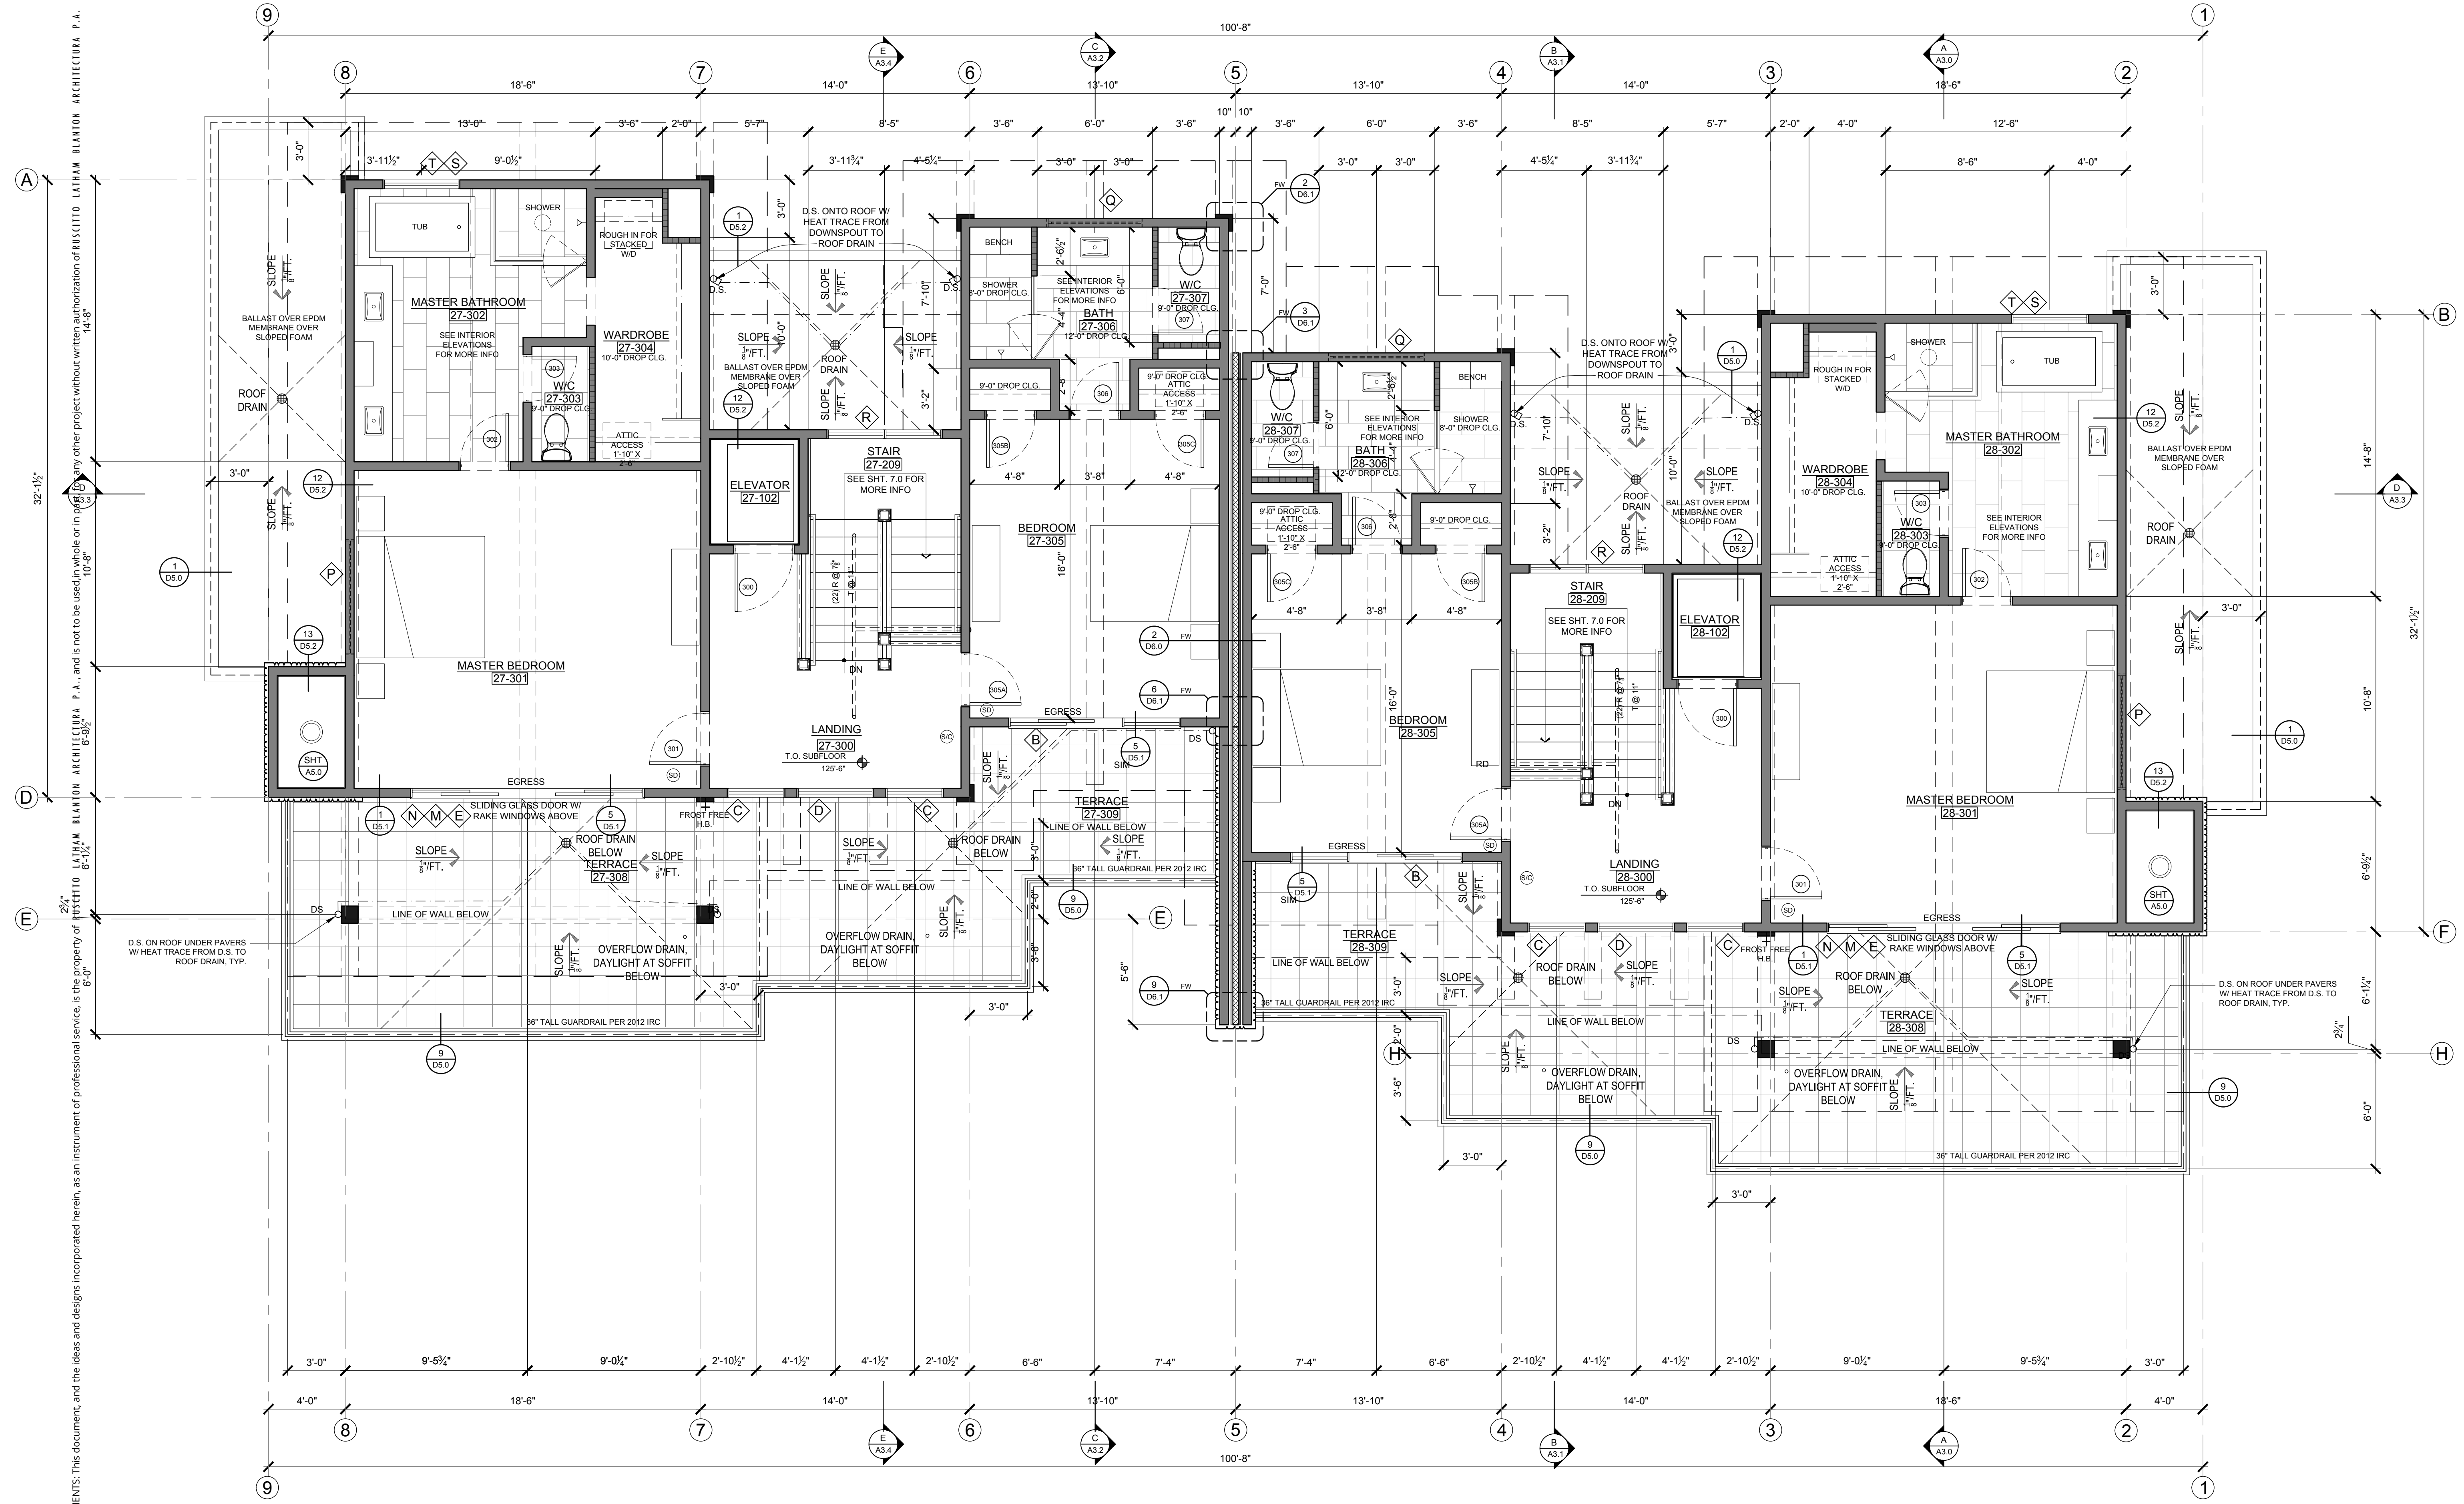

UPPER LEVEL FLOOR PLAN
DATUM 100.0' = 6,001.5' SCALE: 1/2" = 1'-0"

DIAMOND BACK TOWNHOMES
DUPLEX BUILDING N
WHITE CLOUDS P.U.D. - PARCEL "A" - SUN VALLEY, IDAHO

R L B
RUSCITTO LATHAM BLANTON
ARCHITECTURA P.A.
PO Box 419 Sun Valley, ID 83353 208.226.5668 www.rlb-svb.com